


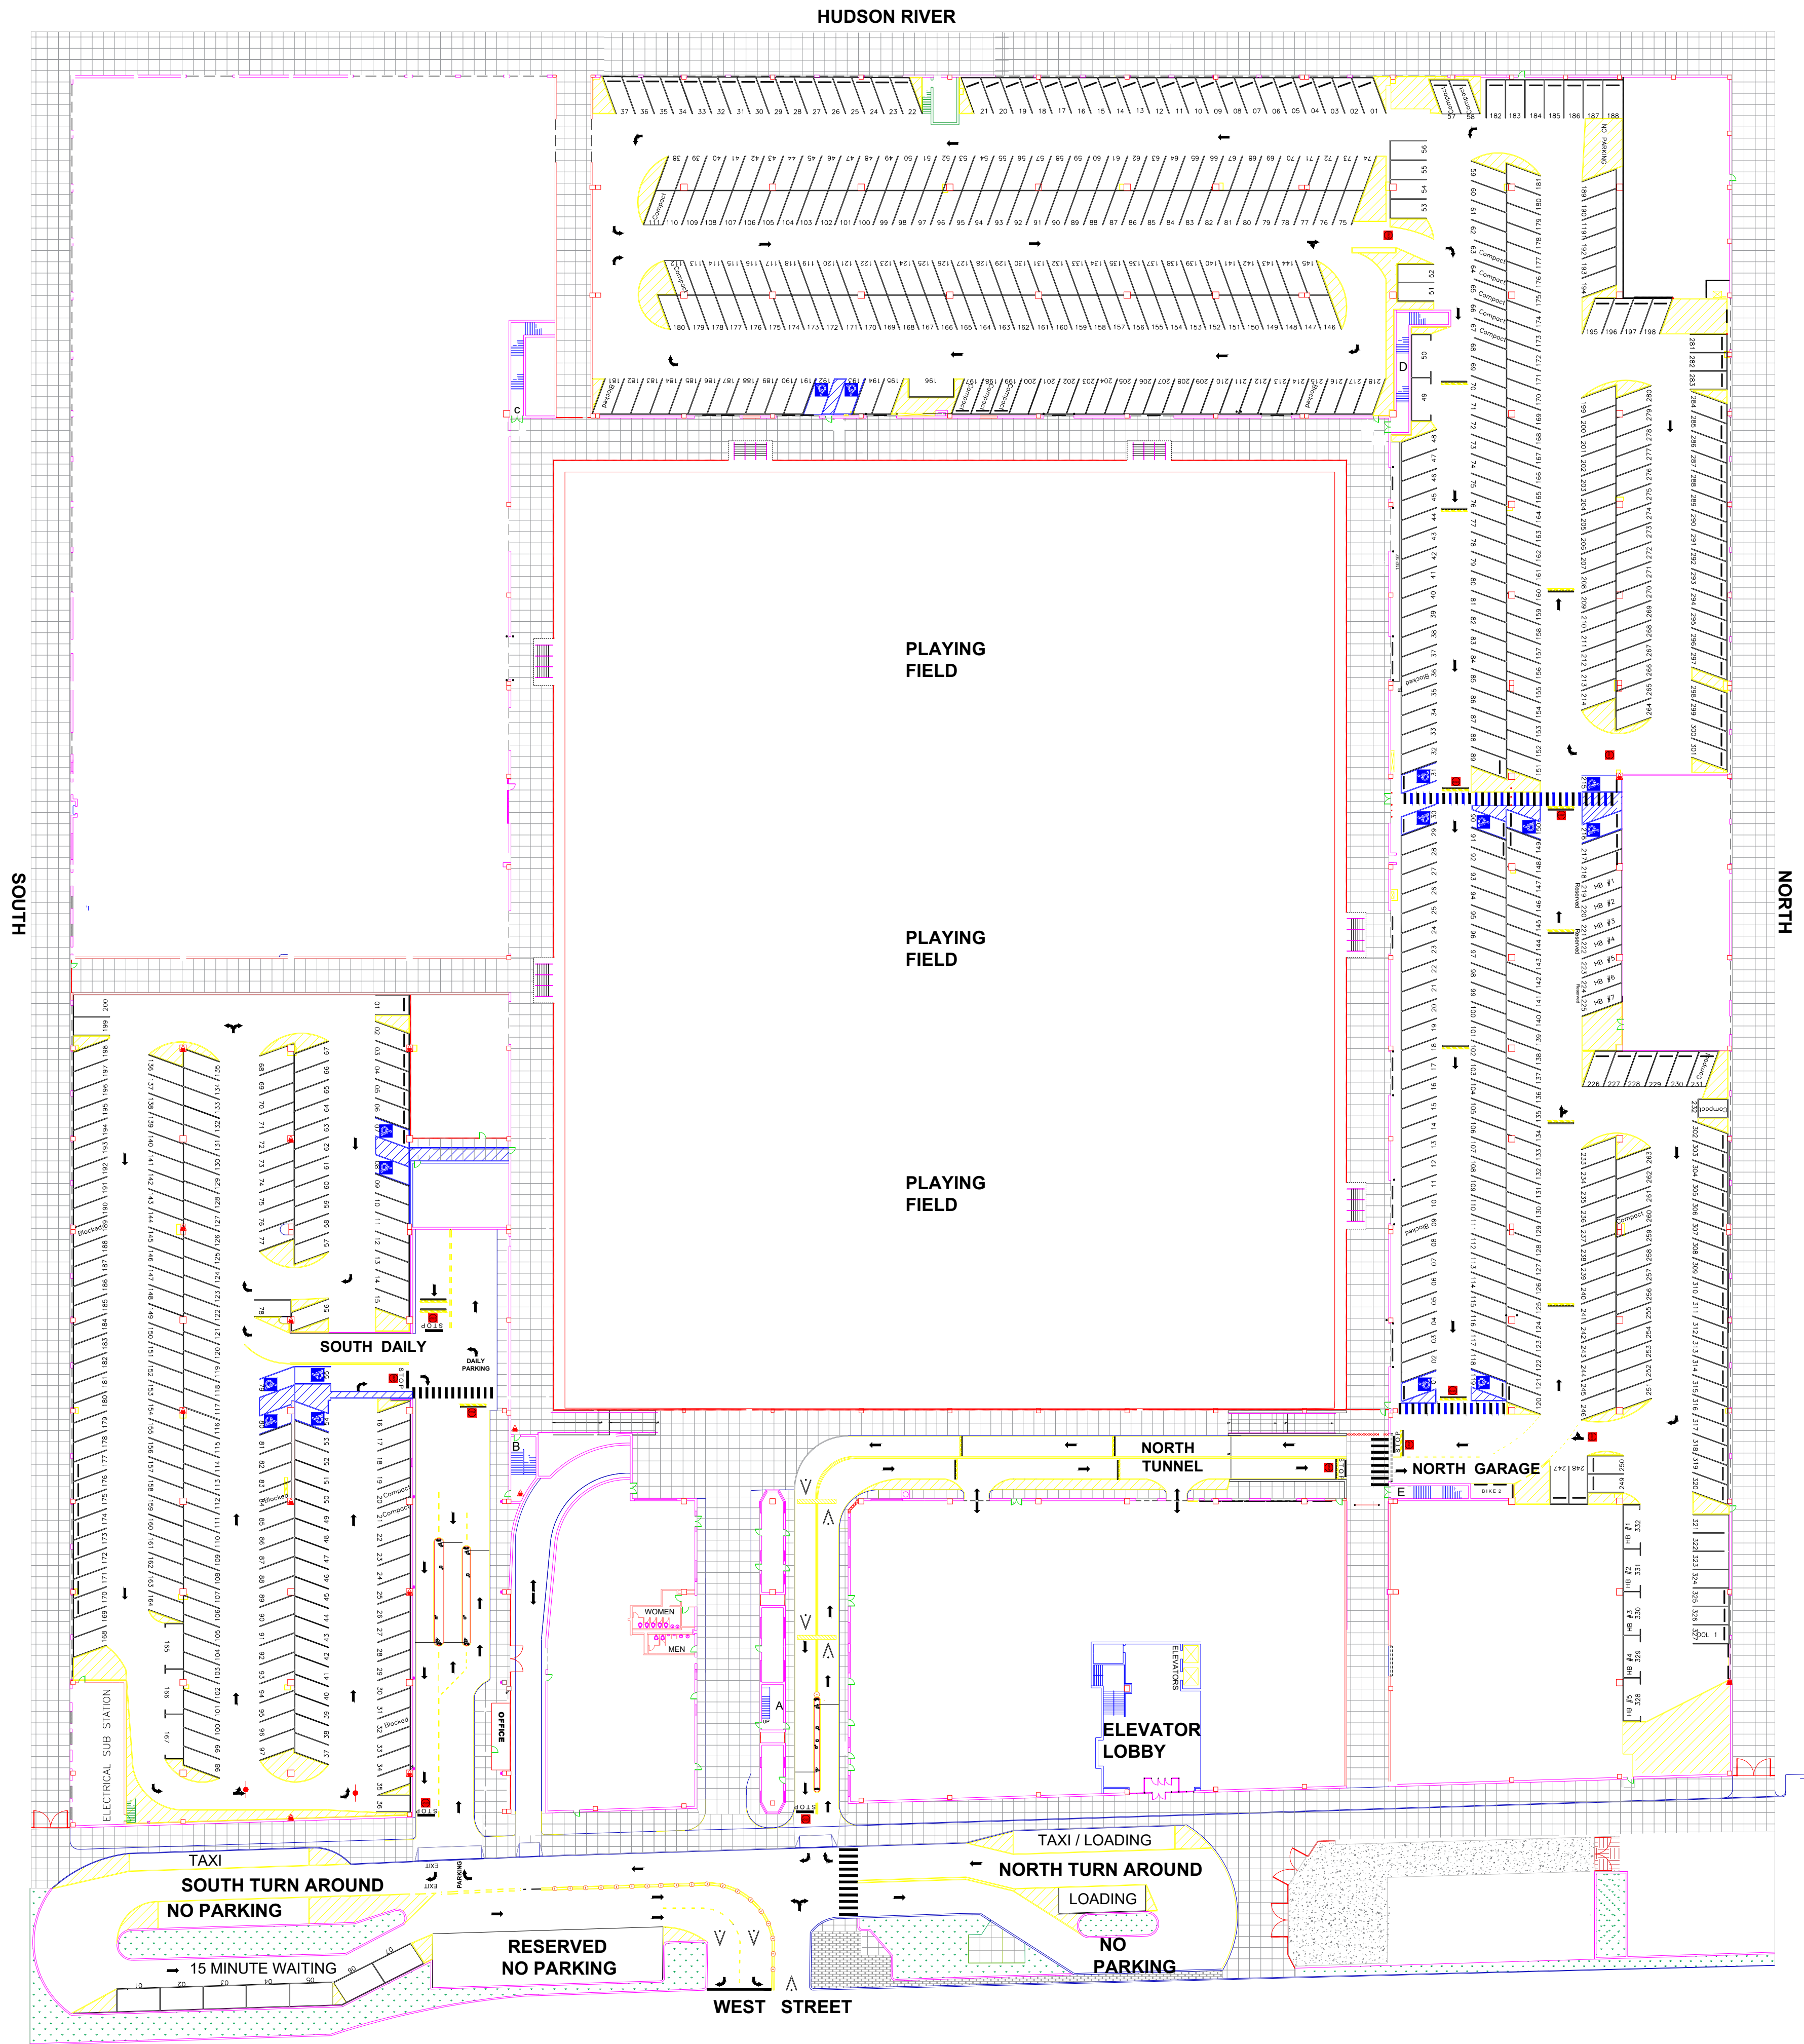

HUDSON RIVER PARK TRUST PIER 40 PARKING 353 West Street NY, NY 10014-3674			
DRAWN BY: Dennis L. Cuning	LEVEL ONE		
DRAWING NUMBER A-1	DATE: 12-18-19	SCALE: NOT TO SCALE	D.L.C. CONSULTING

